
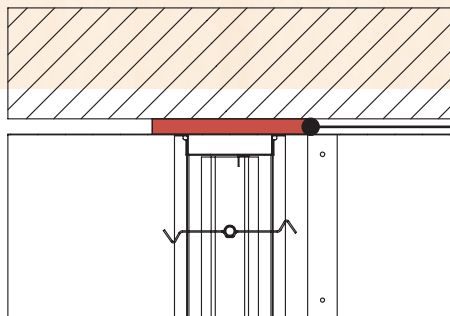


3-SIDED RETAINING ANGLE INSTALLATION

OUR FIRE AND FIRE/SMOKE DAMPERS FEATURE INSTALLATIONS TIGHT TO THE CEILING, FLOOR, OR A WALL WITHOUT THE NEED TO INSTALL RETAINING ANGLES AROUND ALL FOUR SIDES OF A DAMPER.

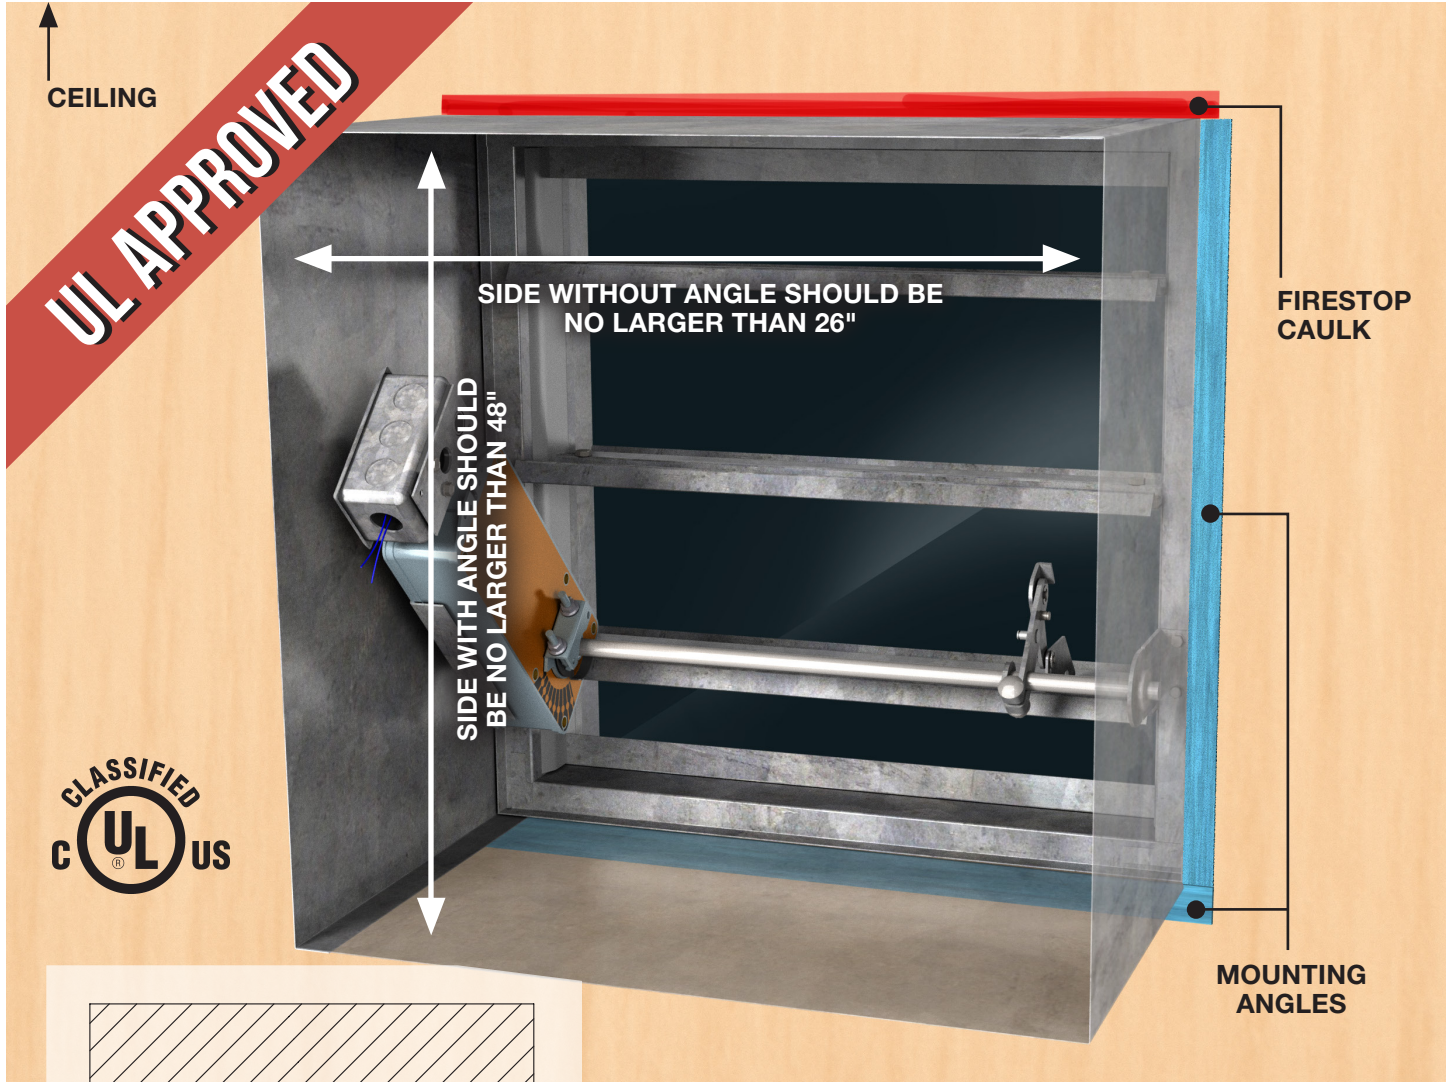

FIRESTOP CAULK INSTALLED THROUGHOUT ANNULAR SPACE

This UL approved installation option will allow installers to use firestop caulk on one side of the damper in lieu of a traditional retaining angle. 3-sided retaining angles may be field fabricated or factory supplied and may be installed in metal stud, wood stud, concrete, or masonry partitions.



POTTORFF®

www.pottorff.com